


断面図 B-B S=1/200

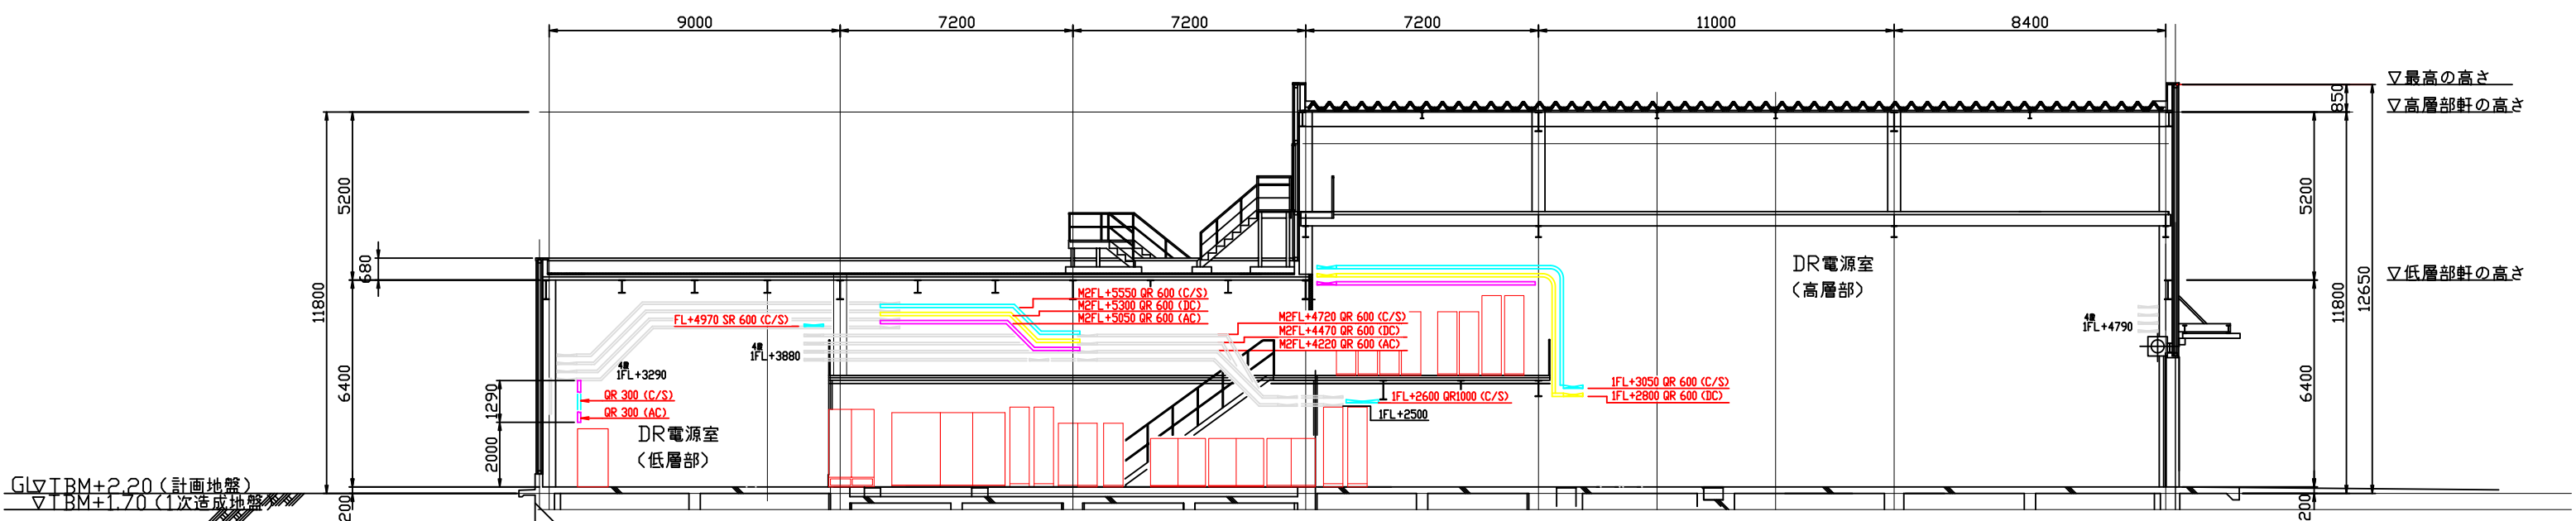

断面図 B'-B' S=1/200